



SITE MAP  
NOT TO SCALE

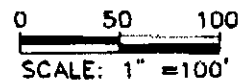

LEON COUNTY

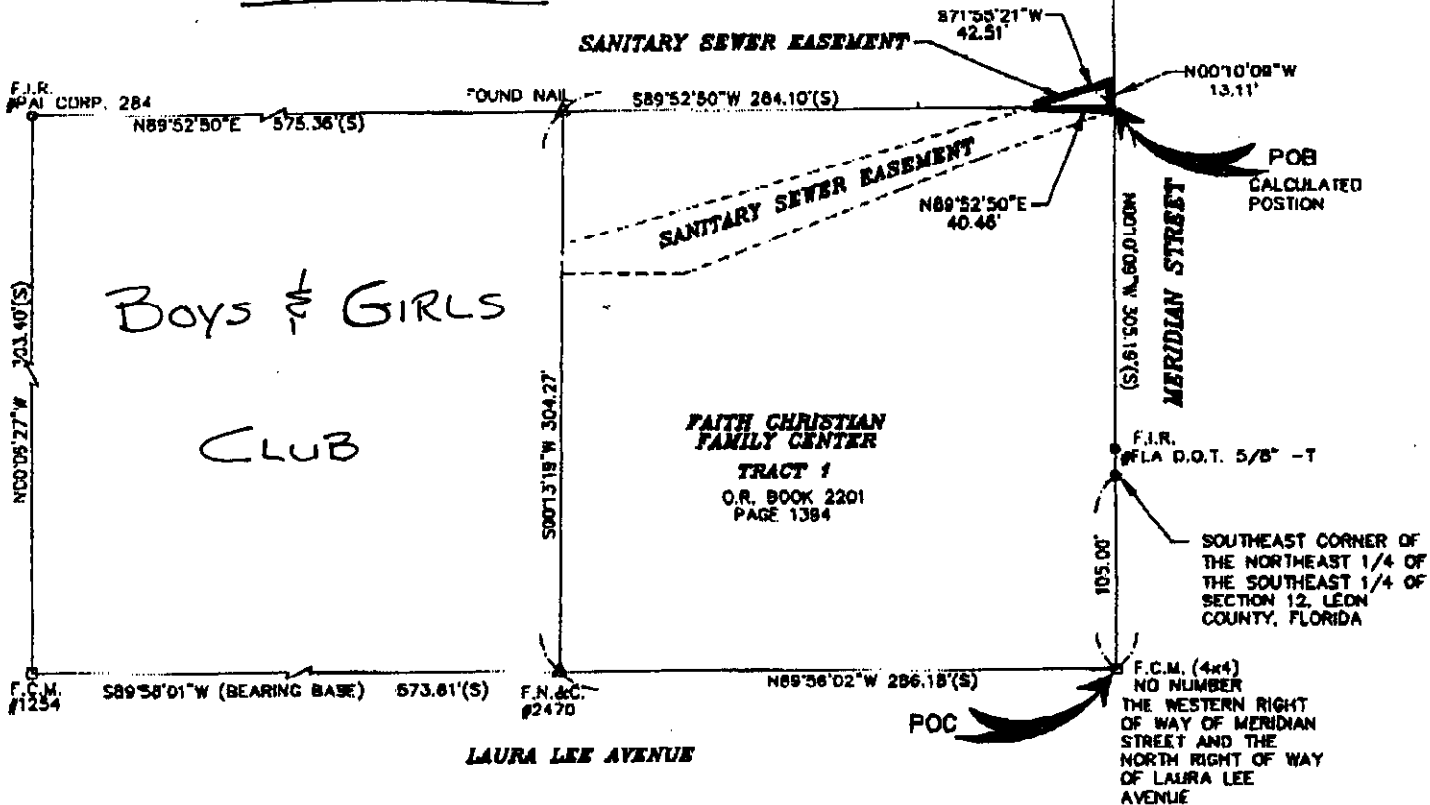

NOTE:  
THIS IS SHEET 1 OF A 2 PAGE  
SURVEY. ONE IS NOT VALID  
WITHOUT THE OTHER.

### LEGEND

F.C.M.	FOUND CONCRETE MONUMENT
S.C.M.	SET CONCRETE MONUMENT
F.I.R.	FOUND IRON ROD
SIR	SET IRON ROD 5/8" # 5557
POC	POINT OF COMMENCEMENT
POB	POINT OF BEGINNING
OR	OFFICIAL RECORD BOOK
(S)	SURVEY MEASUREMENT

PG	PAGE OF OFFICIAL
	RECORD BOOK
(C)	CALCULATED
(D)	DEED CALL
Δ	CENTRAL ANGLE
R	RADIUS
L	ARC LENGTH
CH	CHORD BEARING
CL	CHORD LENGTH
PP	POWER POLE
L	LINE BREAK
CONC.	CONCRETE

**SURVEYORS NOTES AND REPORT:**

1. BEARINGS ARE BASED ON A BEARING OF SOUTH 89 DEGREES 58 MINUTES 01 SECONDS WEST AND IS THE NORTH RIGHT OF WAY LINE OF LAURA LEE STREET. WHICH IS FROM A PREVIOUS SURVEY PERFORMED BY THIS COMPANY FOR THE BOYS AND GIRLS CLUBS OF THE BIG BEND.
2. IF NO DIFFERENCE IS SHOWN, DEED CALL BEARINGS AND DISTANCES ARE THE SAME AS MEASURED.
3. SUBSURFACE UTILITIES AND IMPROVEMENTS WERE NOT LOCATED, EXCEPT AS SHOWN.
4. FIELD WORK WAS COMPLETED MARCH 24, 1998.
5. THERE MAY BE OTHER RESTRICTIONS OF RECORD NOT SHOWN ON THIS SKETCH THAT MAY BE FOUND IN THE PUBLIC RECORDS OF LEON COUNTY, FLORIDA.
6. THE HEREON SIGNED SURVEYOR HAS NOT BEEN PROVIDED A CURRENT TITLE OPINION OR ABSTRACT OF MATTERS AFFECTING TITLE OR BOUNDARY TO THE SUBJECT PROPERTY. IT IS POSSIBLE THERE ARE DEEDS OF RECORD,

26